

SHEET LAYOUT


Noise Wall Index

REVISED		STATE	STATE		SHEET NO.	
No.	Description	Date	ROUTE	PROJECT		
			VA.	64	0064-131-811, RW-201, C-501	1B(4)

DESIGN FEATURES RELATING TO CONSTRUCTION OR TO REGULATION AND CONTROL OF TRAFFIC MAY BE SUBJECT TO CHANGE AS DEEMED NECESSARY BY THE DEPARTMENT

SHEET NUMBER	DESCRIPTION
51(01)	INDEX OF SHEETS/SHEET LAYOUT
51(02)-51(02A)	NOISE BARRIER DETAILS
51(03)-51(09)	NOISE BARRIER ALIGNMENT DATA SHEETS
51(09)-51(11)	NOT USED
51(12)	NOISE BARRIER *4A
51(13)	NOISE BARRIER *4B
51(14)	NOISE BARRIER *4B & 5A
51(15)	NOISE BARRIER *5A
51(16)	NOISE BARRIER *5A
51(16A)	NOISE BARRIER *5B
51(17)	NOISE BARRIER *5B
51(17A)	NOISE BARRIER *6
51(17B)	NOISE BARRIER *5C
51(18)	NOISE BARRIER *5C & 7A
51(18A)	NOISE BARRIER *6
51(18B)	NOISE BARRIER *8A
51(19)	NOISE BARRIER *7A
51(19A)	NOISE BARRIER *8A
51(20)	NOISE BARRIER *7A
51(20A)	NOISE BARRIER *8A
51(21)	NOISE BARRIER *7A & 7B
51(21A)	NOISE BARRIER *8A & 8B
51(22)	NOISE BARRIER *7B
51(22A)	NOISE BARRIER *8B

SHEET NUMBER	DESCRIPTION
51(23)	NOISE BARRIER *7B
51(23A)	NOISE BARRIER *8B
51(24)	NOISE BARRIER *7B
51(24A)	NOISE BARRIER *8B
51(25)	NOISE BARRIER *7B
51(25A)	NOISE BARRIER *8B
51(26)	NOT USED
51(26A)	NOISE BARRIER *8B
51(27)-51(31)	NOT USED
51(32)	NOISE BARRIER *9
51(32A)	NOISE BARRIER *10
51(33)	NOISE BARRIER *9
51(33A)	NOISE BARRIER *10
51(34)	NOISE BARRIER *9
51(34A)	NOISE BARRIER *10
51(34B)	NOISE BARRIER *9
51(35)	NOISE BARRIER *11
51(35A)	NOISE BARRIER *10 & *12
51(36)	NOISE BARRIER *11
51(36A)	NOISE BARRIER *12
51(37)-51(39)	NOT USED
51(40)	NOISE BARRIER *15A & 15B
51(40A)	NOT USED
51(40B)	NOISE BARRIER *15B

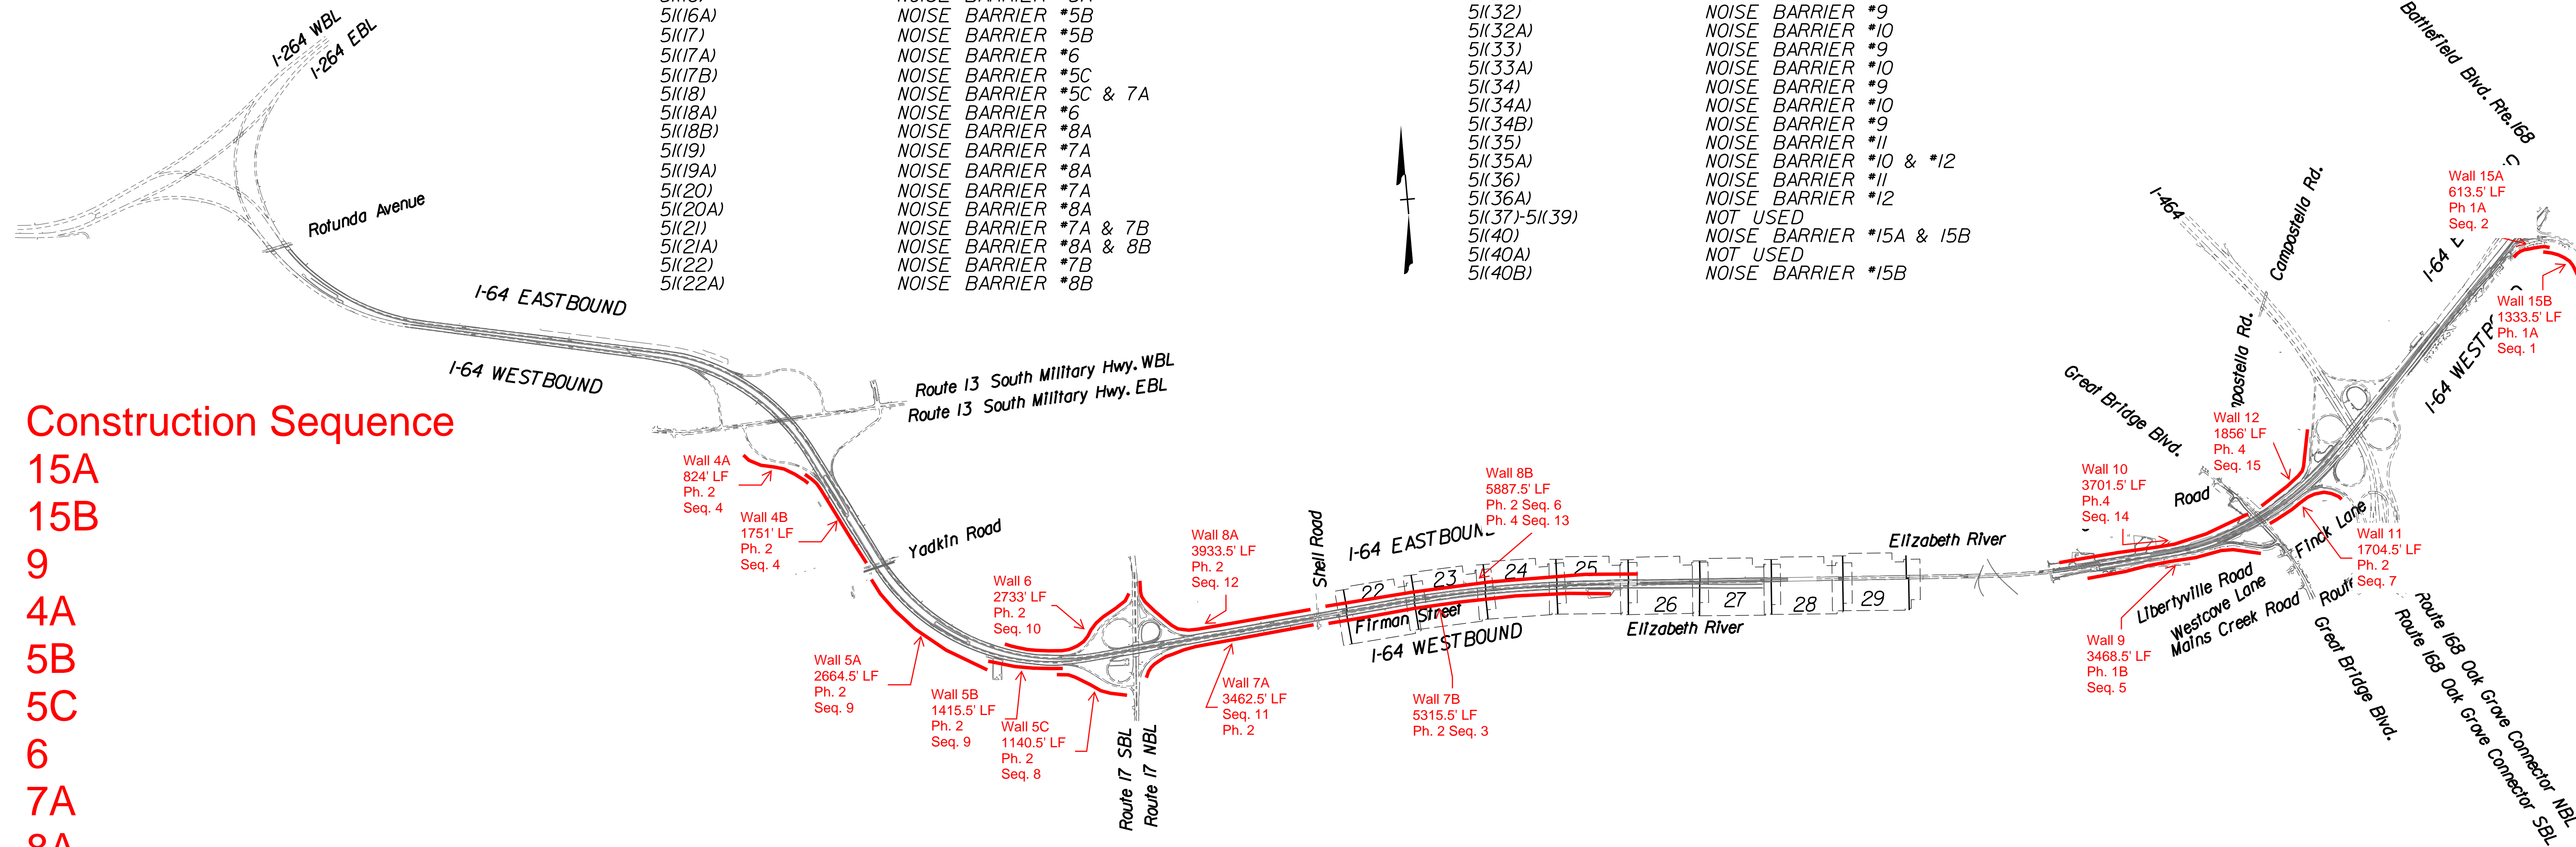

Construction Sequence

- 15A
- 15B
- 9
- 4A
- 5B
- 5C
- 6
- 7A
- 8A
- 4B
- 5A
- 7B
- 8B
- 11
- 10
- 12
- 9B
- 9M